


2.0.1 B-b, regnbed 1, 1:50 / A3

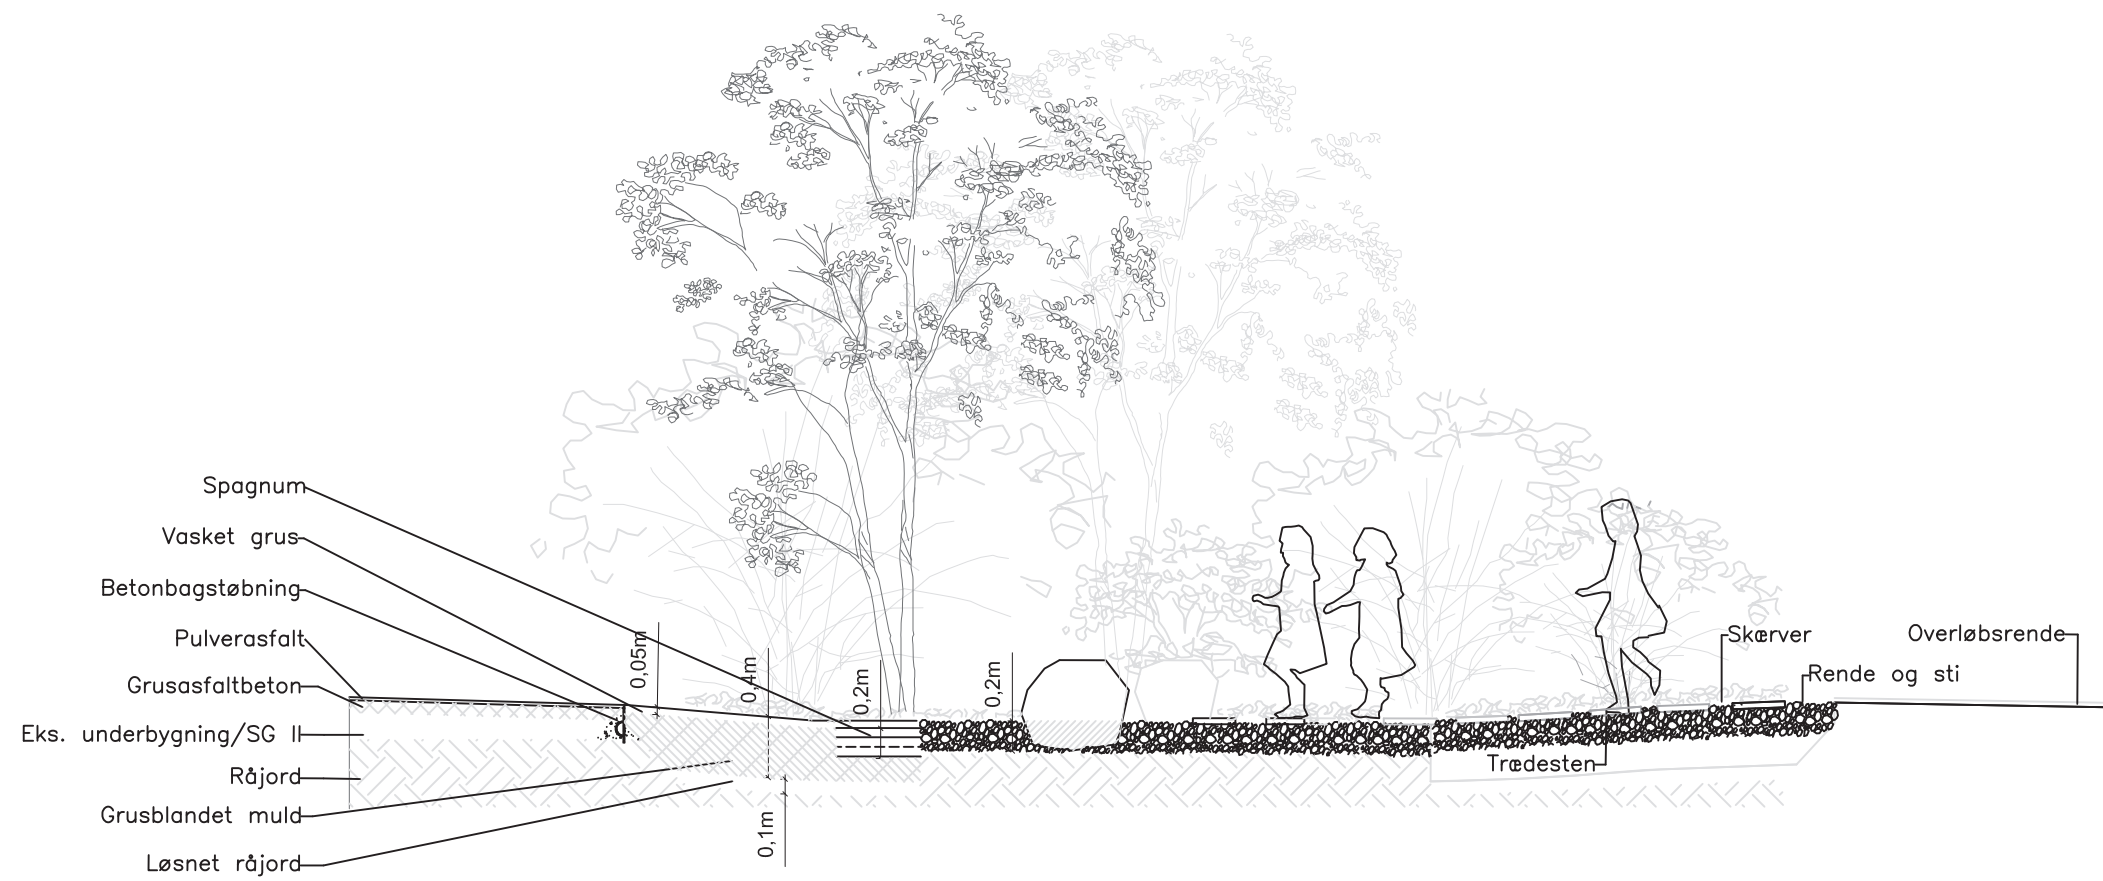

2.0.2, C-c, regnbed 2, 1:50 / A3